
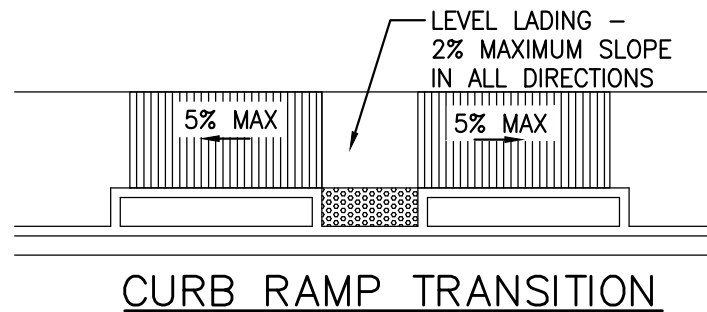



NOTES: STRIPING CAN USE
EITHER 11' AND 5'
OR 8' AND 8'

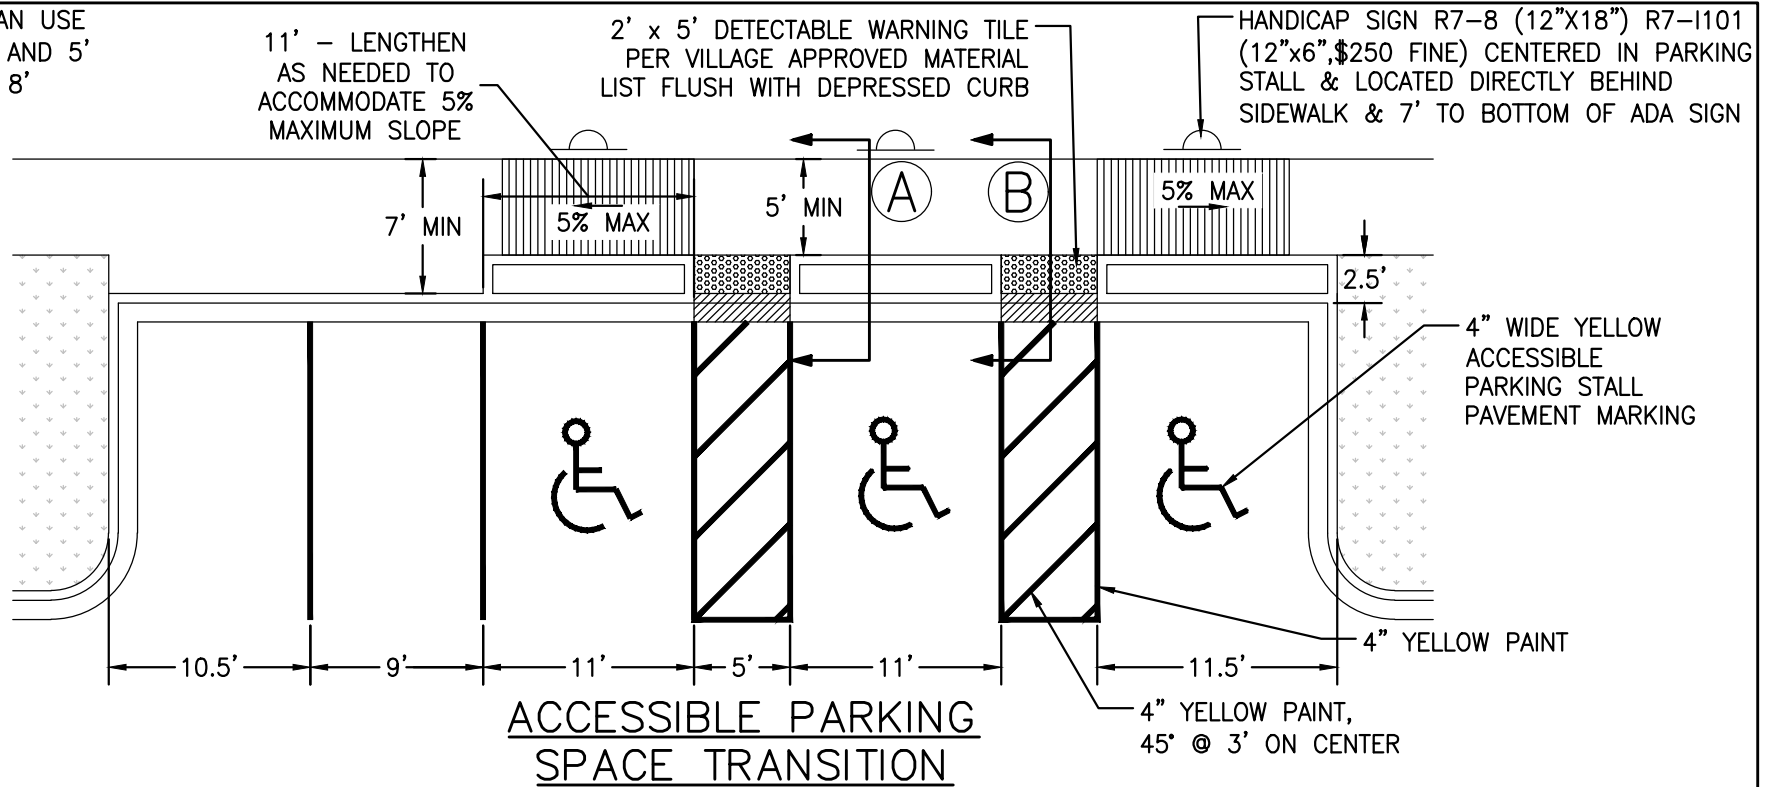


CURB RAMP TRANSITION

VILLAGE OF HOFFMAN ESTATES
ENGINEERING DIVISION

SCALE	NONE	REVISIONS		
DATE	01/01/26	NO.	BY	DATE
DRAFTER	MRC			
SHEET NO. 1 OF 2				

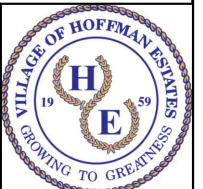

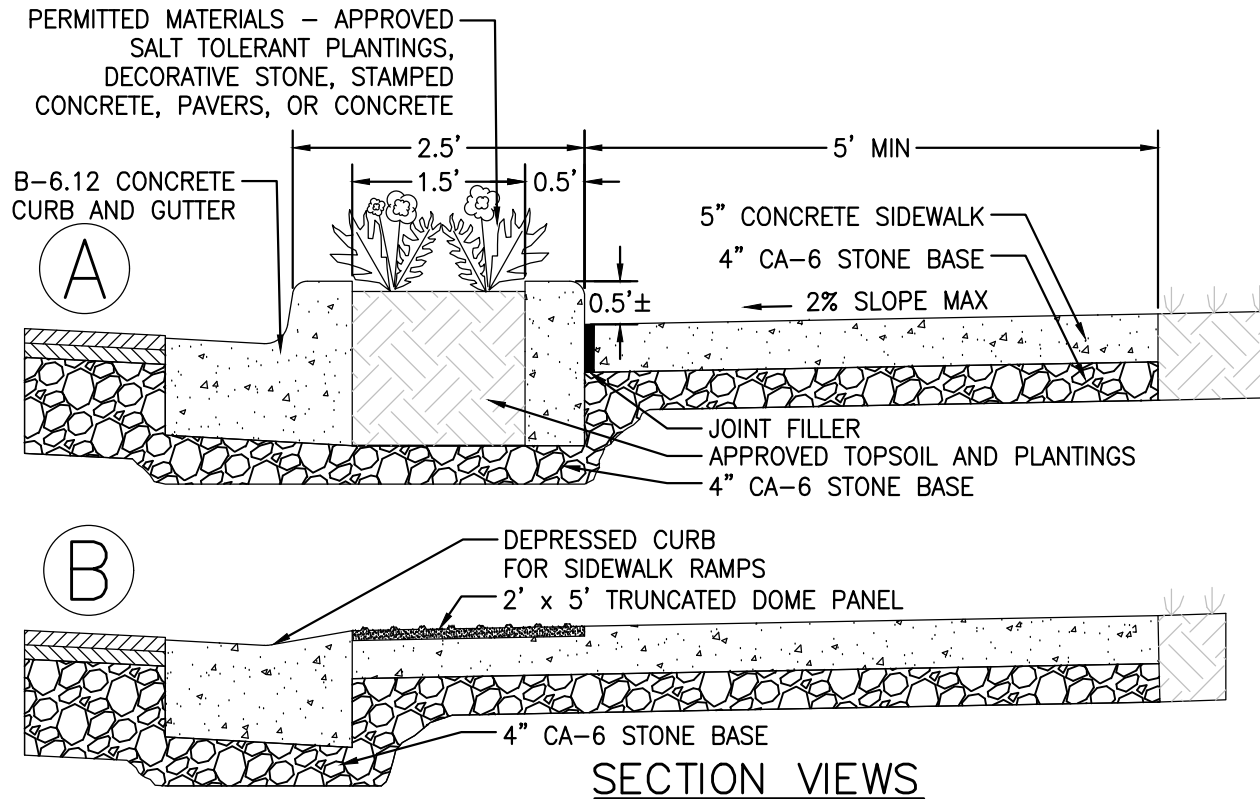

CURB RAMP TRANSITION

VILLAGE OF HOFFMAN ESTATES
ENGINEERING DIVISION

SCALE	NONE	REVISIONS		
DATE	01/01/26	NO.	BY	DATE
DRAFTER	MRC			
SHEET NO.				
2 OF 2				

